


1 Section
1:25

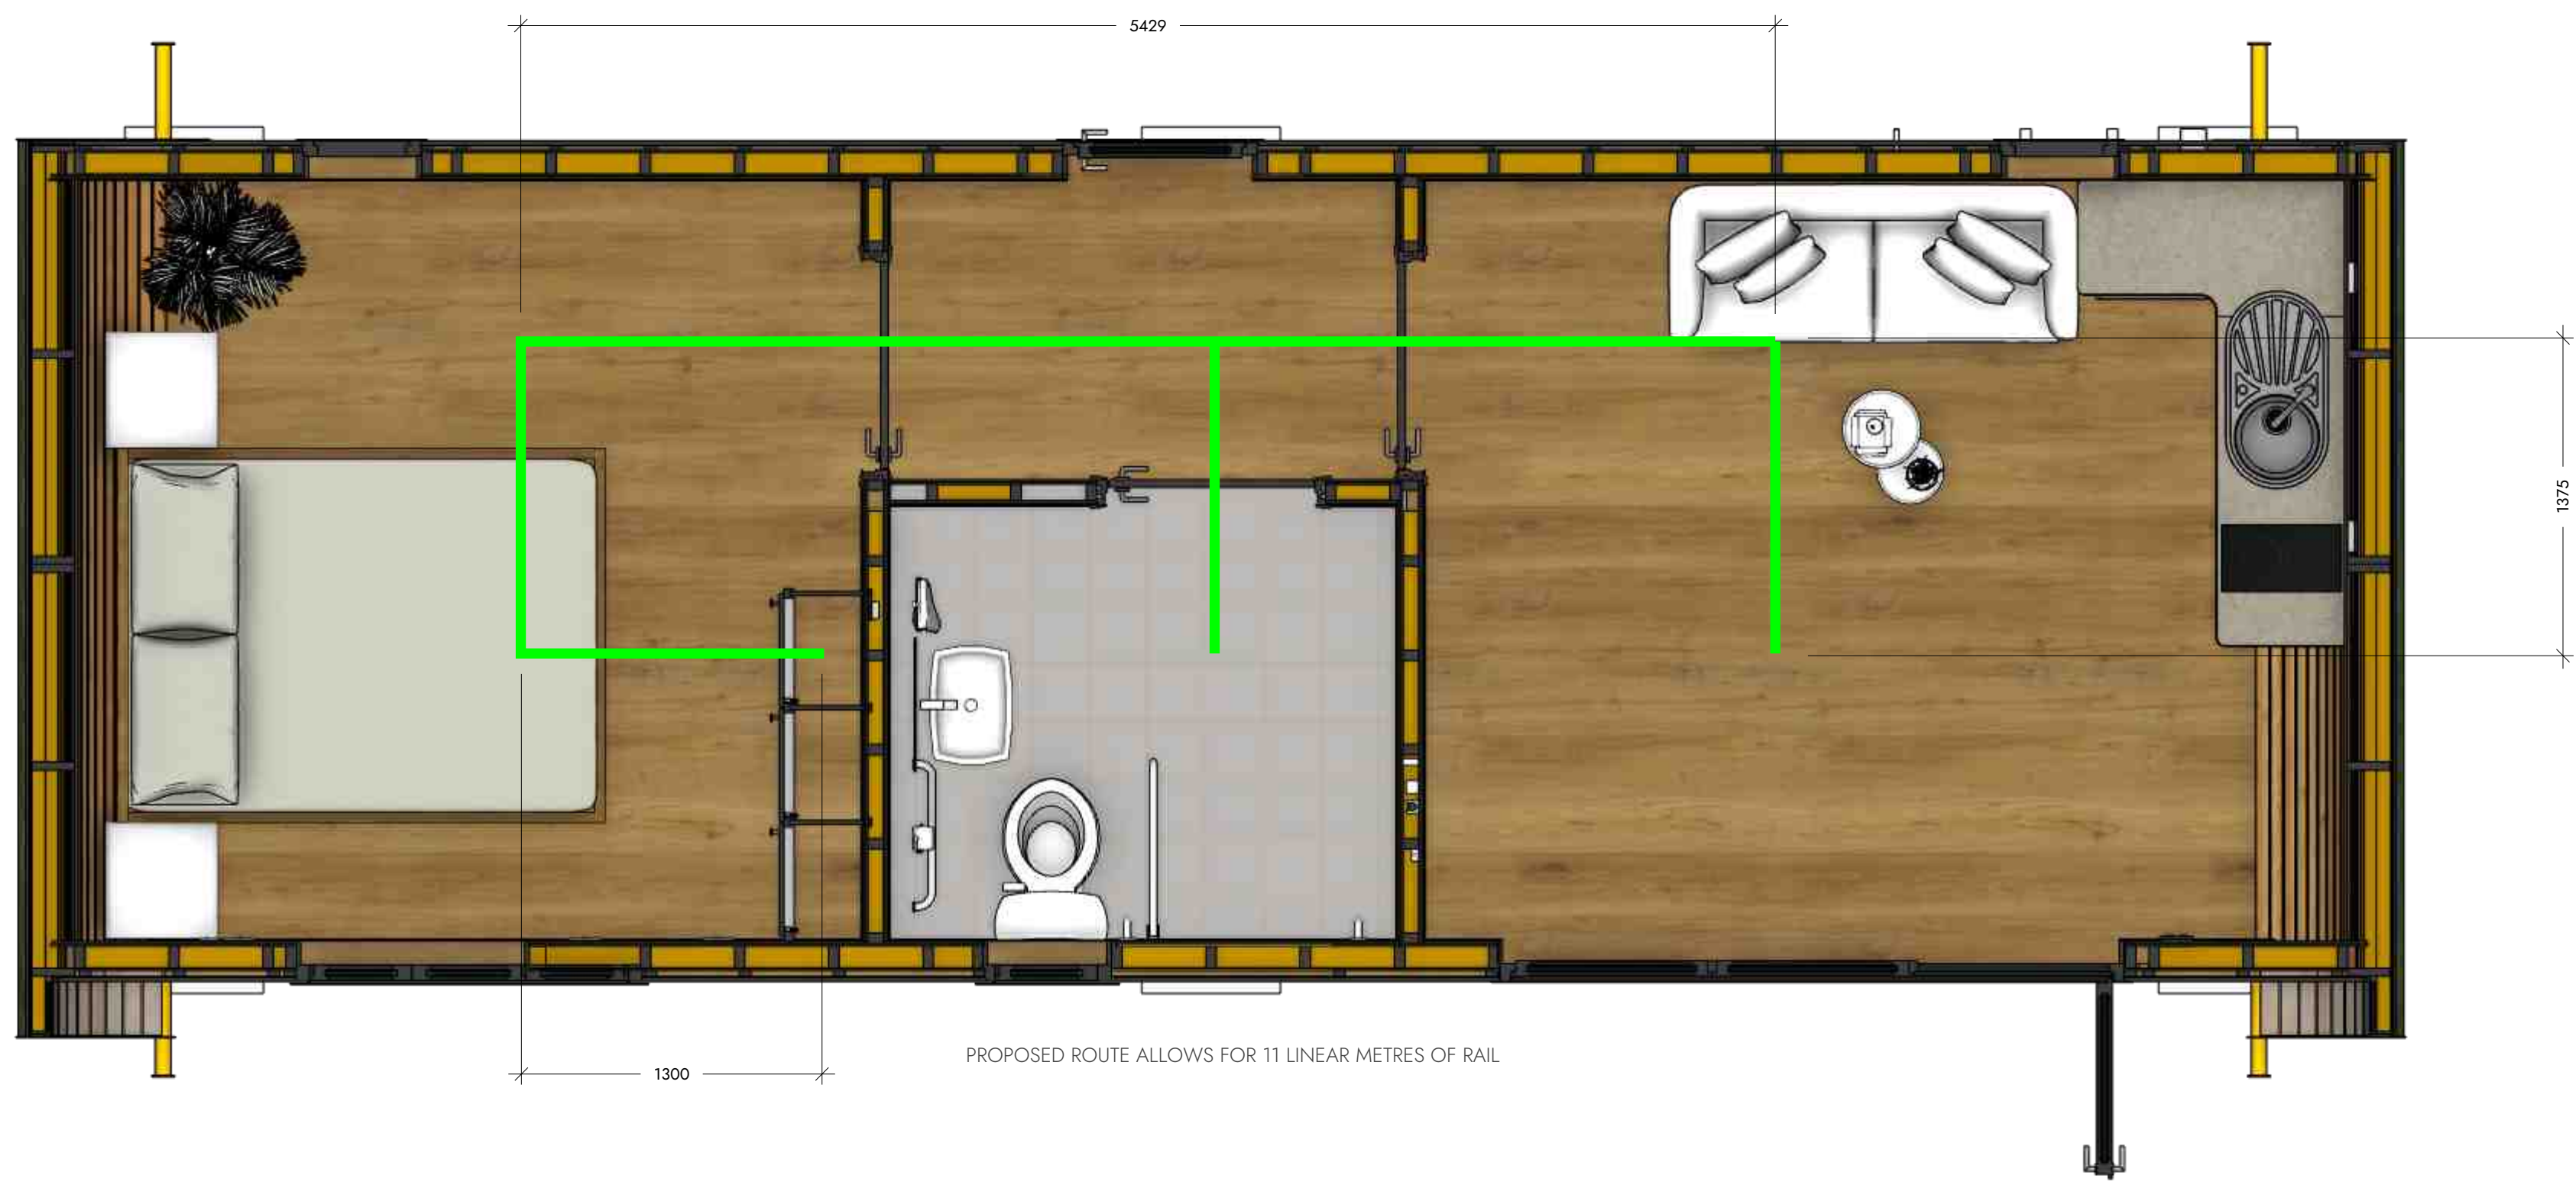

2 Plan
1:25

Project Data

FLOOR AREA:
INTERIOR FLOOR AREA:
CONSTRUCTION TYPE:
CLIENT:
ARCHITECT:



Escape Pods
Daleside Fabrication
Laneside Works, Wandles Ln
Kirkby Lonsdale
LA6 2JN
Tel: +44 (0)15242 72312

XXXXXXX
XXXXXXX
XXX XXX

Access Pod - 2

Berth

The Wood Eldroth

Document Date: March 18, 2025		
Document Phase: Concept Documentation		
rev.	date	remark
0	18.03.25	Issued for reference

FOR_ESC_ACC_
PV-0001

A1.1